

COMMERCIAL AND INDUSTRIAL LEASING AND DEVELOPMENT



Space for Lease

Williston, Vermont

Now Available for Immediate Occupancy

296 Avenue D

Williston, Vermont

- 6,200 SF Flex-Space
- 1 dock and 1 drive-in door
- 120/208 and 277/480 3 phase power
- 13' eave height
- Energy efficient structure with natural gas heat
- Ample parking
- Break room with kitchenette
- Fully Sprinklered
- Convenient industrial park setting close to Interstate 89, Route 2, Route 7 and Route 15.



With over 2 million square feet, R.E.M. Development is the region's largest commercial industrial developer of manufacturing, distribution, warehouse and flex space.


For more information about these or other listings, please call 802-864-5830.


Bob—bmiller@rem-development.com

Stephanie—sreiskin@rem-development.com

Tim—tmiller@rem-development.com

R.E.M. Development Company, LLC • 599 Avenue D • Williston, Vermont 05495

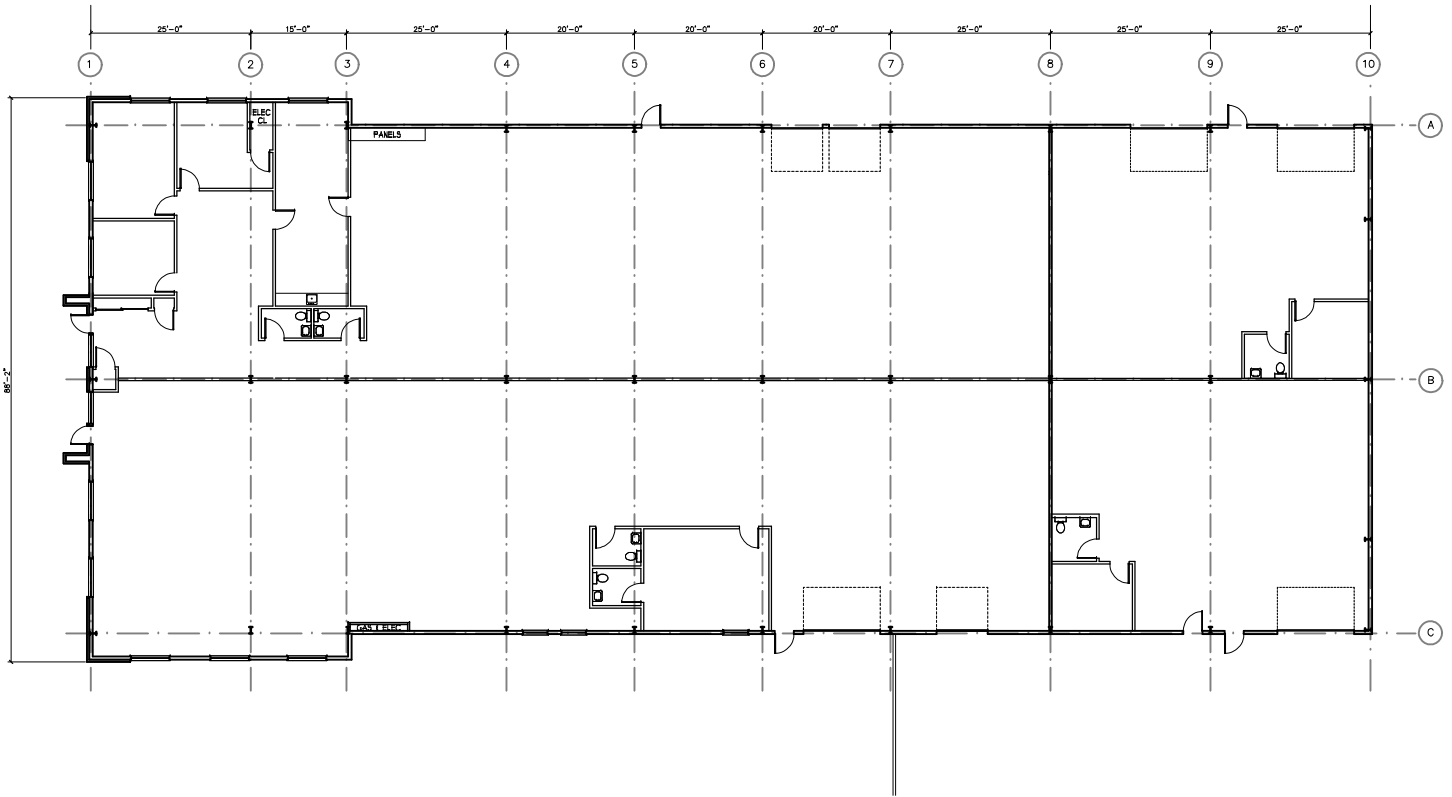

	Dwg Title: EXISTING FLOOR PLAN
	Property: 296 AVENUE D WILLISTON, VT
599 Avenue D Williston, VT 05495	T: 802-864-5830 F: 802-864-4172

Scale: 1:30'
Date: 11/29/11
Drawn by:

SHEET No.
