

COMMERCIAL AND INDUSTRIAL LEASING AND DEVELOPMENT



Space for Lease

Williston, Vermont

**Now ready for
immediate occupancy**

589 Avenue D, Suite 20
Williston, Vermont



- This suite is 1350 square feet with 800 of warehouse and 550 of office.
- One at grade door.
- 120/208 three-phase power.
- Energy efficient structure with natural gas heat.
- Convenient industrial park setting close to Interstate 89, Route 2, Route 7 and Route 15.




With over 2 million square feet, R.E.M. Development is the region's largest commercial industrial developer of manufacturing, distribution, warehouse and flex space.

**For more information about these
or other listings, please call 802-864-5830.**

Bob—bmiller@rem-development.com
Stephanie—sreiskin@rem-development.com
Tim—tmiller@rem-development.com



R.E.M. Development Company, LLC • 599 Avenue D • Williston, Vermont 05495
www.rem-development.com

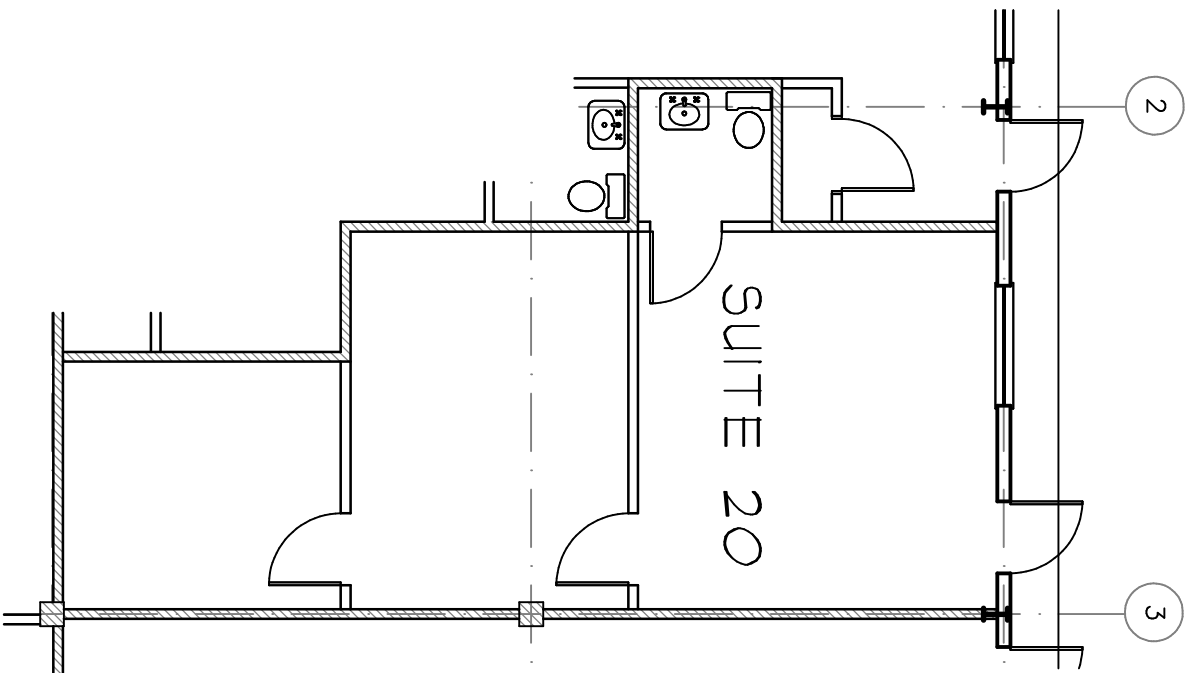

EXISTING FLOOR PLAN
 1/8"=1'-0"

	Dwg Title:	EXISTING FLOOR PLAN - SUITE 20
	Property:	589 AVENUE D WILLISTON, VT


599 Avenue D
Williston, VT 05495

T: 802-864-5830
F: 802-864-4172

Scale:	1/8"=1'-0"
Date:	1/27/10
Drawn by:	OT

SHEET No.	X-1
-----------	-----



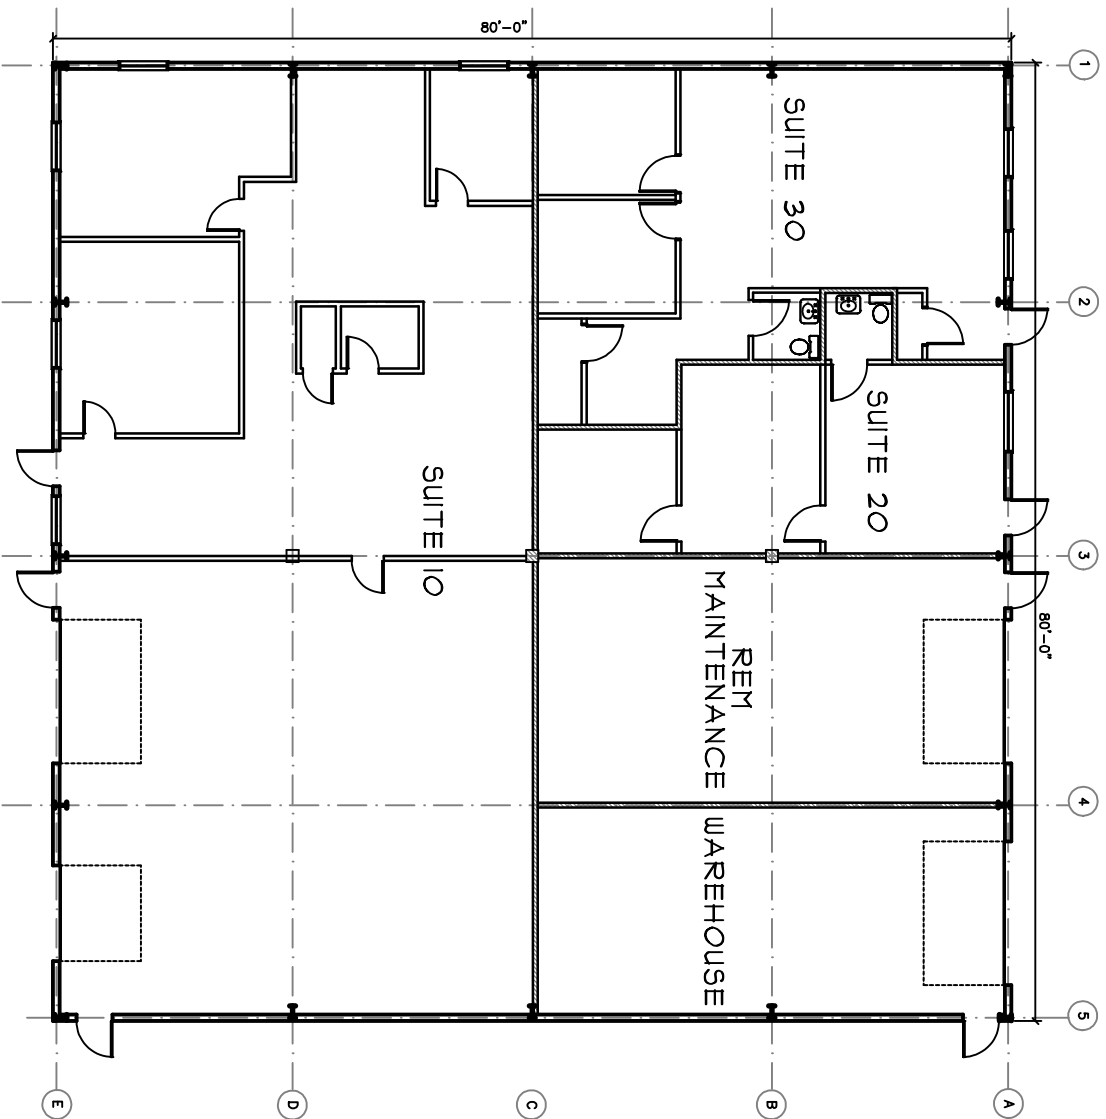

	Dwg Title:	EXISTING FLOOR PLAN
	Property:	589 AVENUE D WILLISTON, VT
599 Avenue D Williston, VT 05495 T: 802-864-5830 F: 802-864-4172		

Scale:	1/16" = 1'-0"
Date:	1/25/10
Drawn by:	OT

SHEET No.	X-1
-----------	-----