

COMMERCIAL AND INDUSTRIAL LEASING AND DEVELOPMENT



Space for Lease

Williston, Vermont

**Now ready for
immediate occupancy**

84B Miller Lane
Williston, Vermont

- This 2,500 square foot warehouse space has a small office component.
- There are 2– 12' x 14' at grade doors.
- 16' eave height
- 120/208 three-phase power.
- Energy efficient structure with natural gas heat.
- Convenient industrial park setting close to Interstate 89, Route 2, Route 7 and Route 15.




With over 2 million square feet, R.E.M. Development is the region's largest commercial industrial developer of manufacturing, distribution, warehouse and flex space.

**For more information about these
or other listings, please call 802-864-5830.**

Bob—bmiller@rem-development.com
Stephanie—sreiskin@rem-development.com
Tim—tmiller@rem-development.com

R.E.M. Development Company, LLC • 599 Avenue D • Williston, Vermont 05495
www.rem-development.com

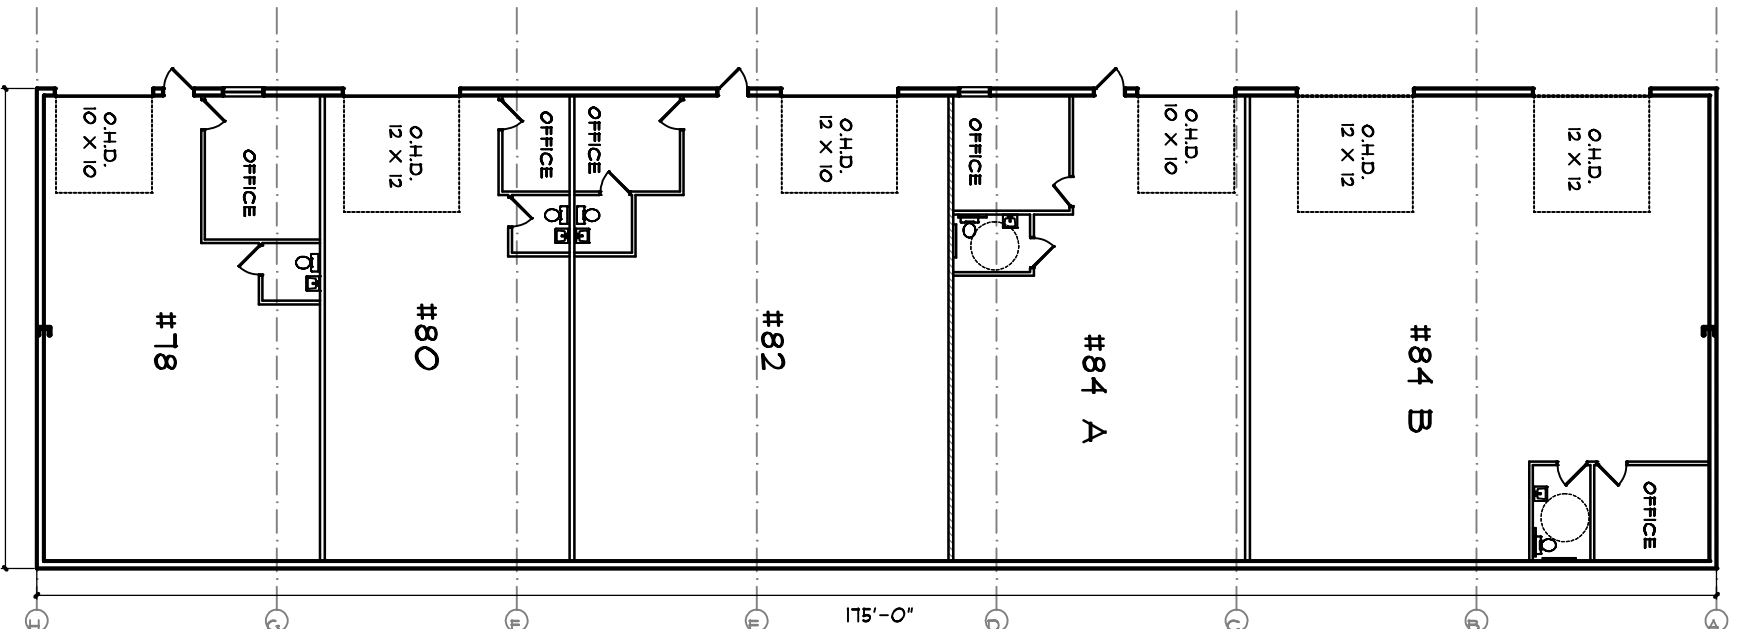

FLOOR PLAN
1/20'



	Dwg Title:	EXISTING FLOOR PLAN
	Property:	78-84 MILLER LANE, BLDG #3 WILLISTON, VT
599 Avenue D Williston, VT 05495		T: 802-864-5830 F: 802-964-4172

Scale:	1/20'
Date:	1/25/10
Drawn by:	8/11/2011 OT LLK

SHEET No.	X-1
-----------	-----